



## **Eastside Bond**

6105 SPIRIT STREET PITTSBURGH, PA 15206

**RETAIL LEASING PACKAGE** 

July 2017

## FOR MORE INFORMATION CONTACT

Michael Gallup michael@mosites.net 412-391-7171


## PROJECT INFORMATION

Eastside is a 15 acre zipper mixed use development located between Shadyside and East Liberty in the East End of Pittsburgh, PA. It is anchored by Whole Foods (32,000sf) on one side and Target (148,000 sf) on the other. Phase II of the project consists of approximately 86,000 sf of retail and restaurant space with a 357 space parking field. Phase III/IV of the project (Eastside Bond) boasts 360 luxury apartments, a 554 space parking garage and 43,000 sf of retail and restaurant space and is connected to the recently completed East Liberty Transit Center. Google has its Pittsburgh headquarters 1/4 mile from Eastside Bond and currently occupies 140,000 sf of office space and employs 400 people. Other retailers and employers in the neighborhood include Trader Joe's, West Elm, PetSmart, UPMC, Tech Shop, Free People, AlphaLab Gear and Ace Hotel.



## **DEMOGRAPHICS**

	1 MILE	3 MILE	5 MILE
Population	32,947	179,001	336,479
# of Households	19,529	93,551	177,386
Average Household Income	\$72,595	\$65,819	\$62,388
Median Age	32.6	33.0	35.9

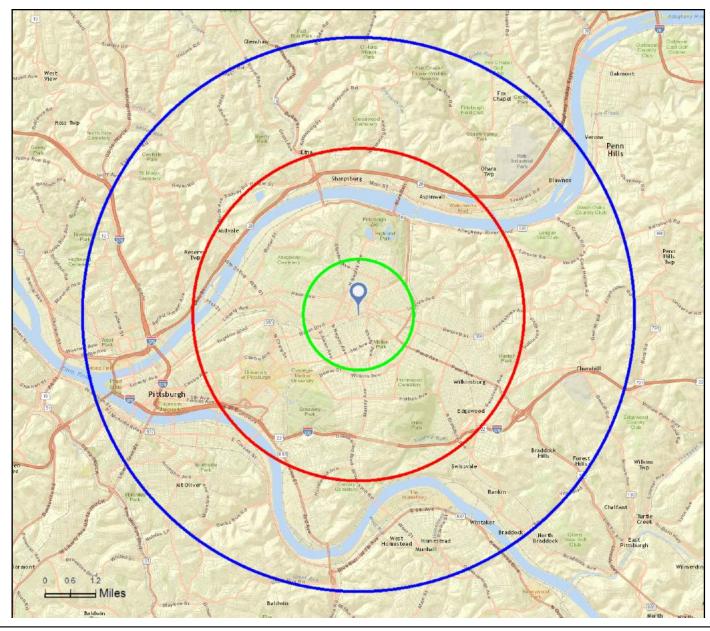




FOR MORE INFORMATION CONTACT

Michael Gallup | The Mosites Company michael@mosites.net | 412-391-7171

**DEVELOPER** 





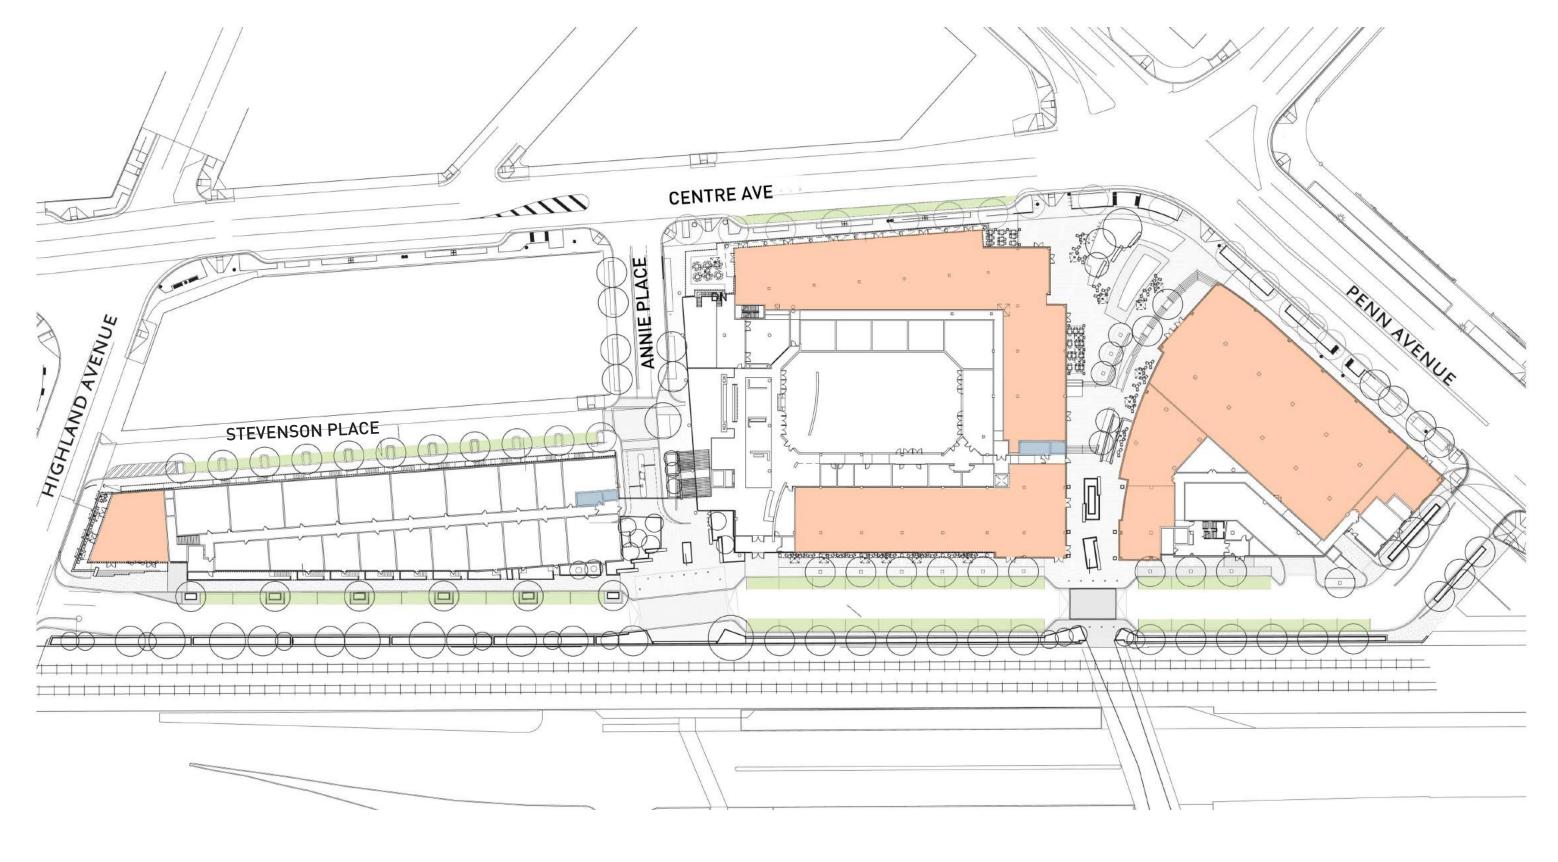




**ELEVATED STREET LEVEL** SCALE: 1" = 60'



DEVELOPER


THE MOSITES COMPANY



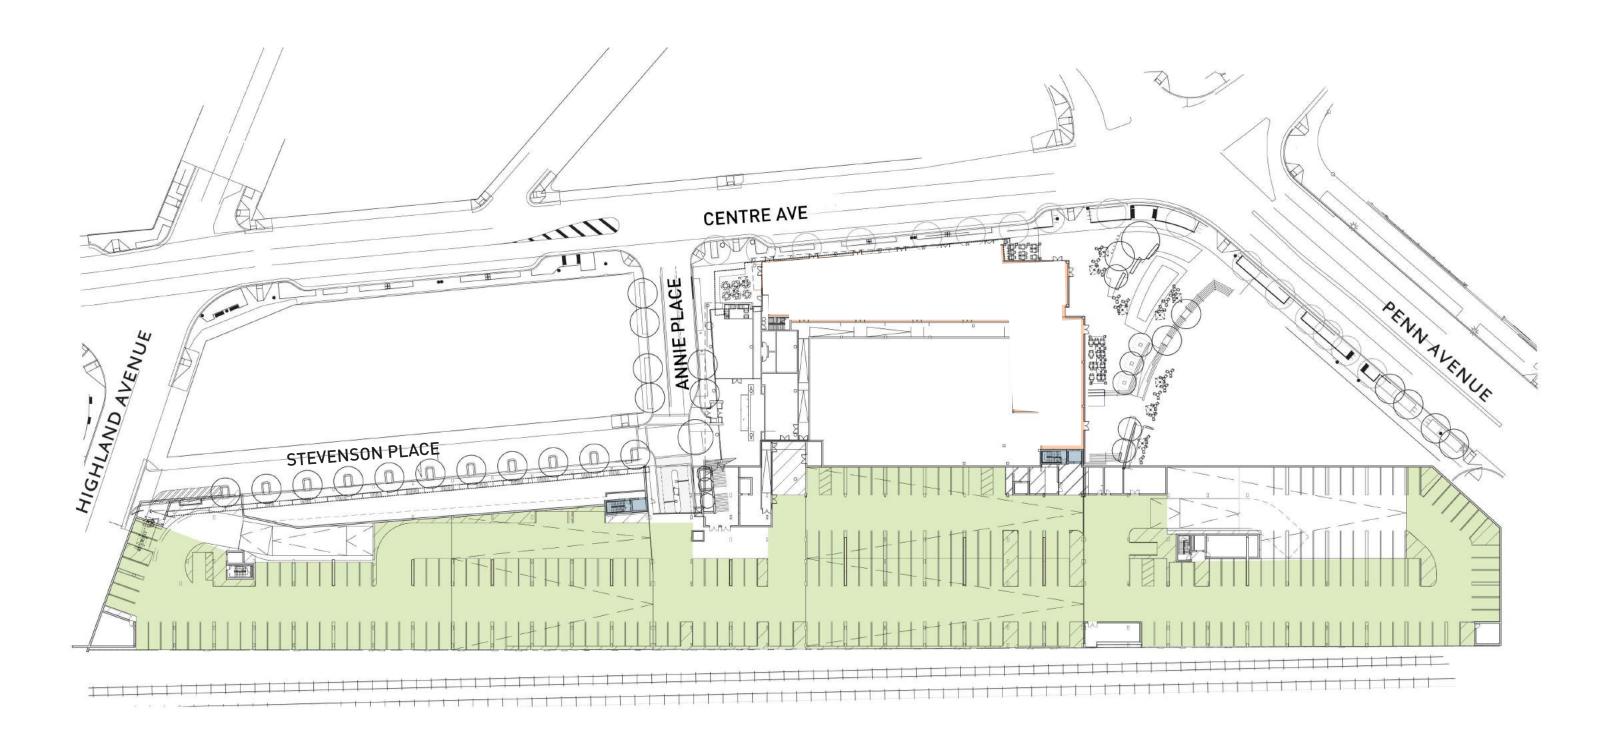





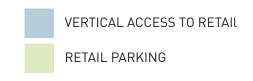

DEVELOPER








A-101

2,021 SF 177 S. HIGHLAND AVE

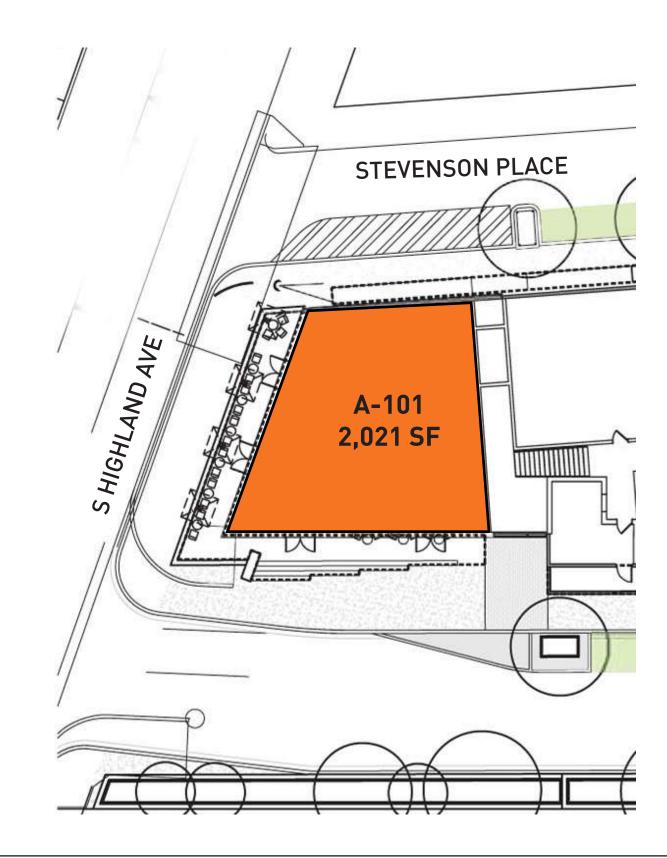




FOR MORE INFORMATION CONTACT
Michael Gallun I The Mosites Company

Michael Gallup | The Mosites Company michael@mosites.net | 412-391-7171

**DEVELOPER** 





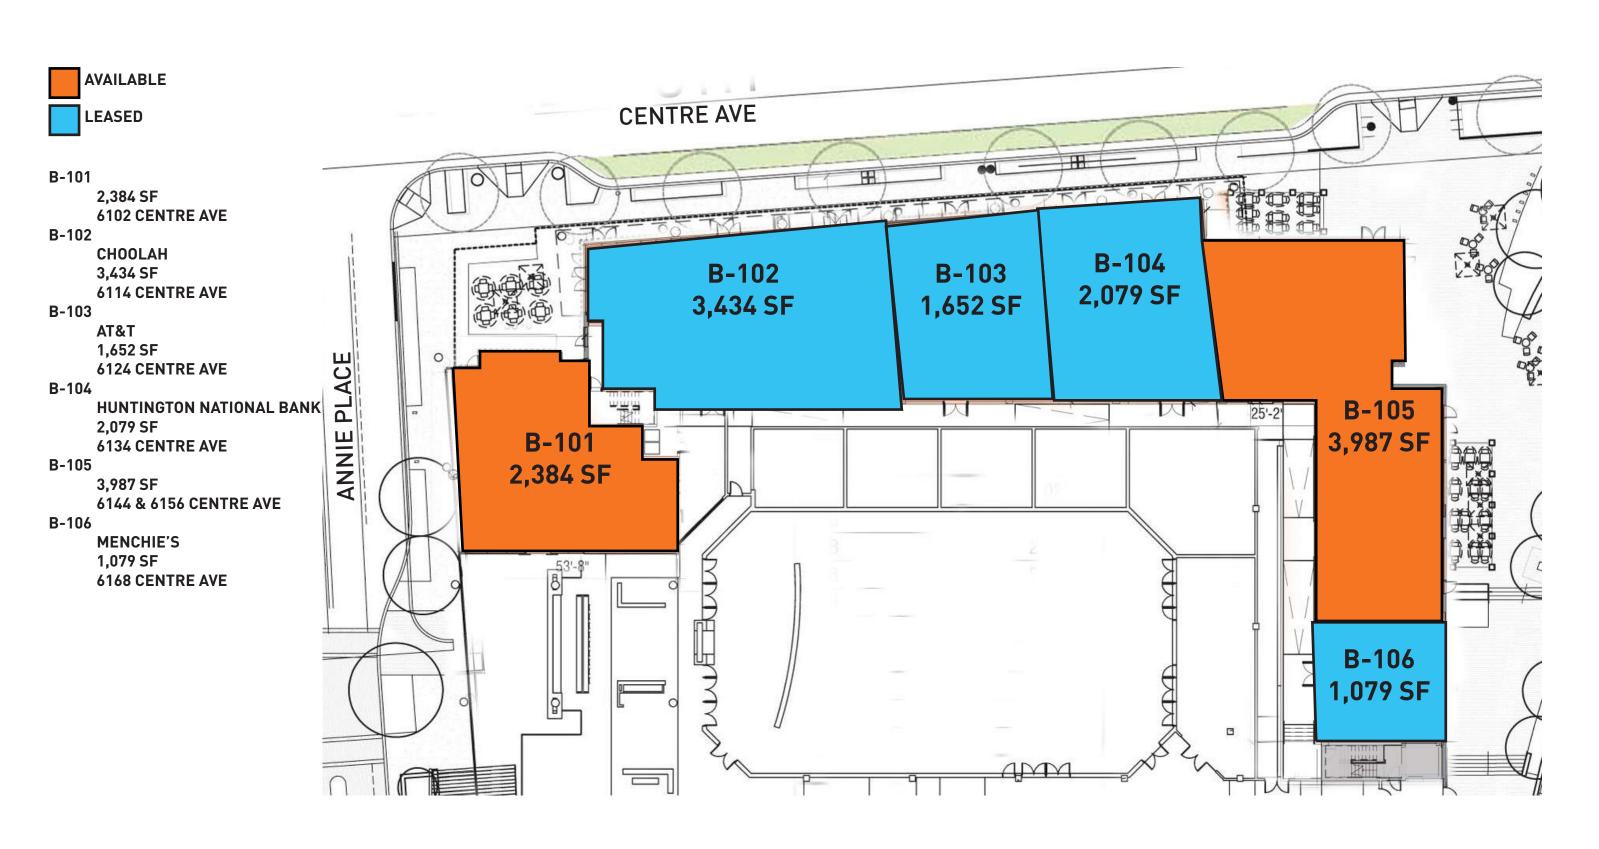



FOR MORE INFORMATION CONTACT
Michael Gallup | The Mosites Company
michael@mosites.net | 412-391-7171


**DEVELOPER** 







**TBD SPIRIT ST** 

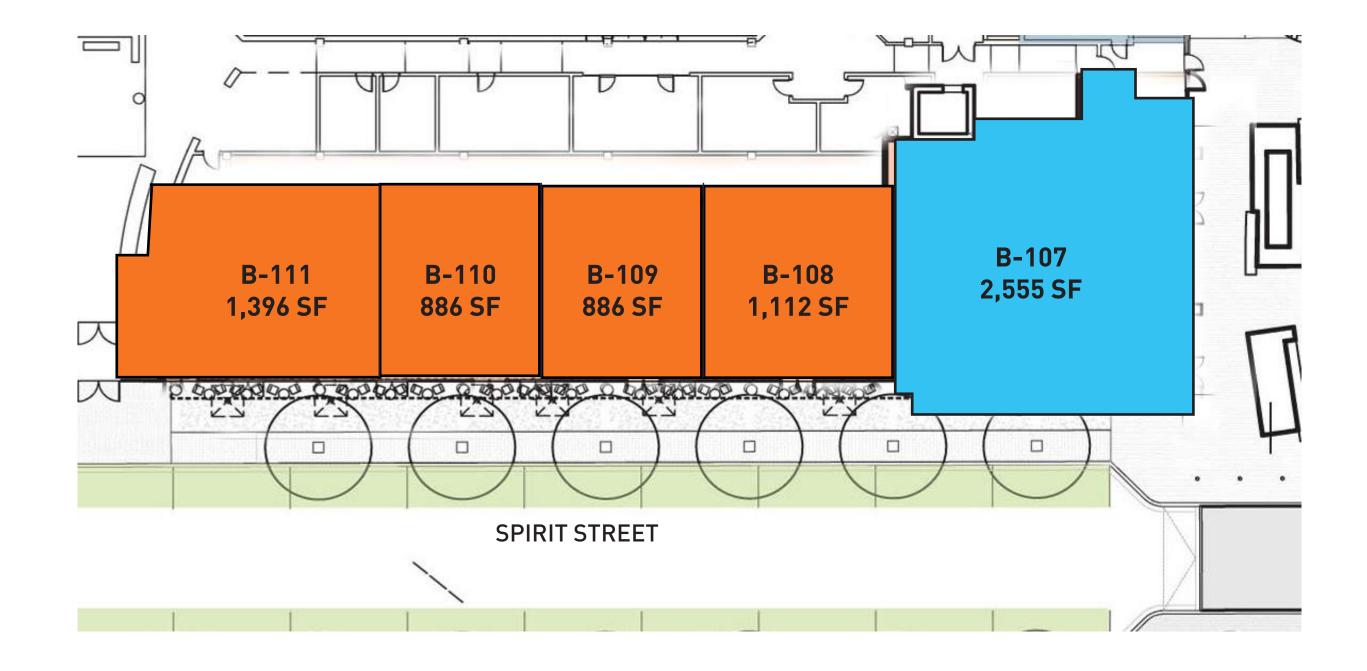



FOR MORE INFORMATION CONTACT

Michael Gallup | The Mosites Company michael@mosites.net | 412-391-7171

DEVELOPER







C-101

14,073 SF 6244 PENN AVE

C-102


4,269 SF 6201 SPIRIT STREET (TBD UPON ENTRANCE LOCATION)

C-103

405 SF 6215 SPIRIT ST

C-104

1,046 SF TBD PENN AVE

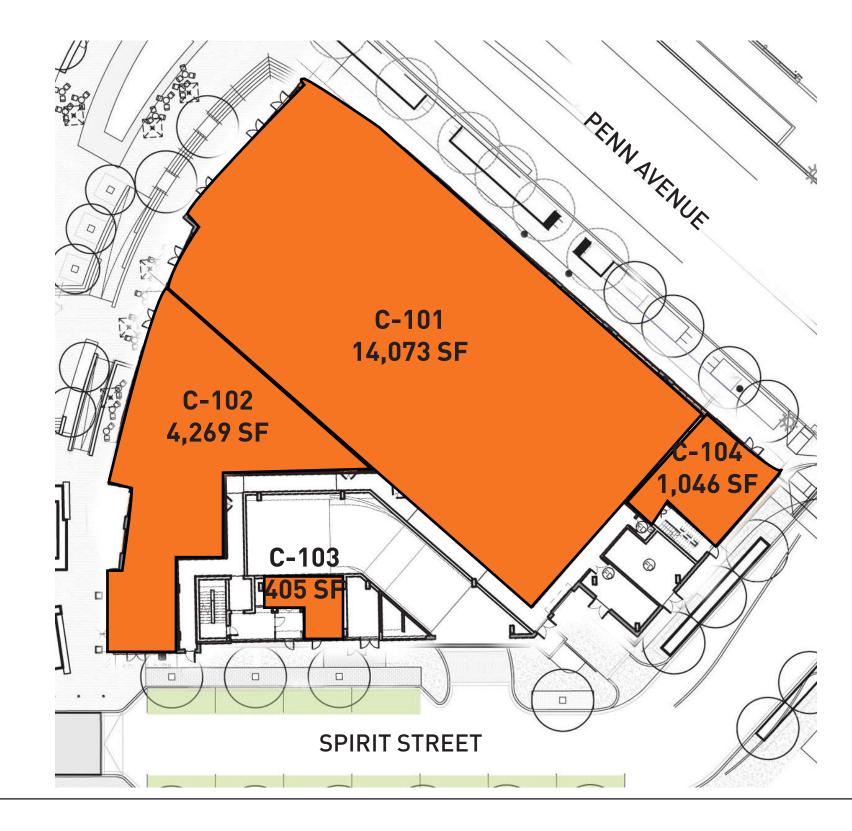



FOR MORE INFORMATION CONTACT Michael Gallup | The Mosites Company michael@mosites.net | 412-391-7171 **DEVELOPER** 









**WEST PLAZA** 

DEVELOPER

THE MOSITES COMPANY







DEVELOPER

THE MOSITES COMPANY








**CORNER OF PENN AVE & CENTRE AVE** 

DEVELOPER

THE MOSITES COMPANY



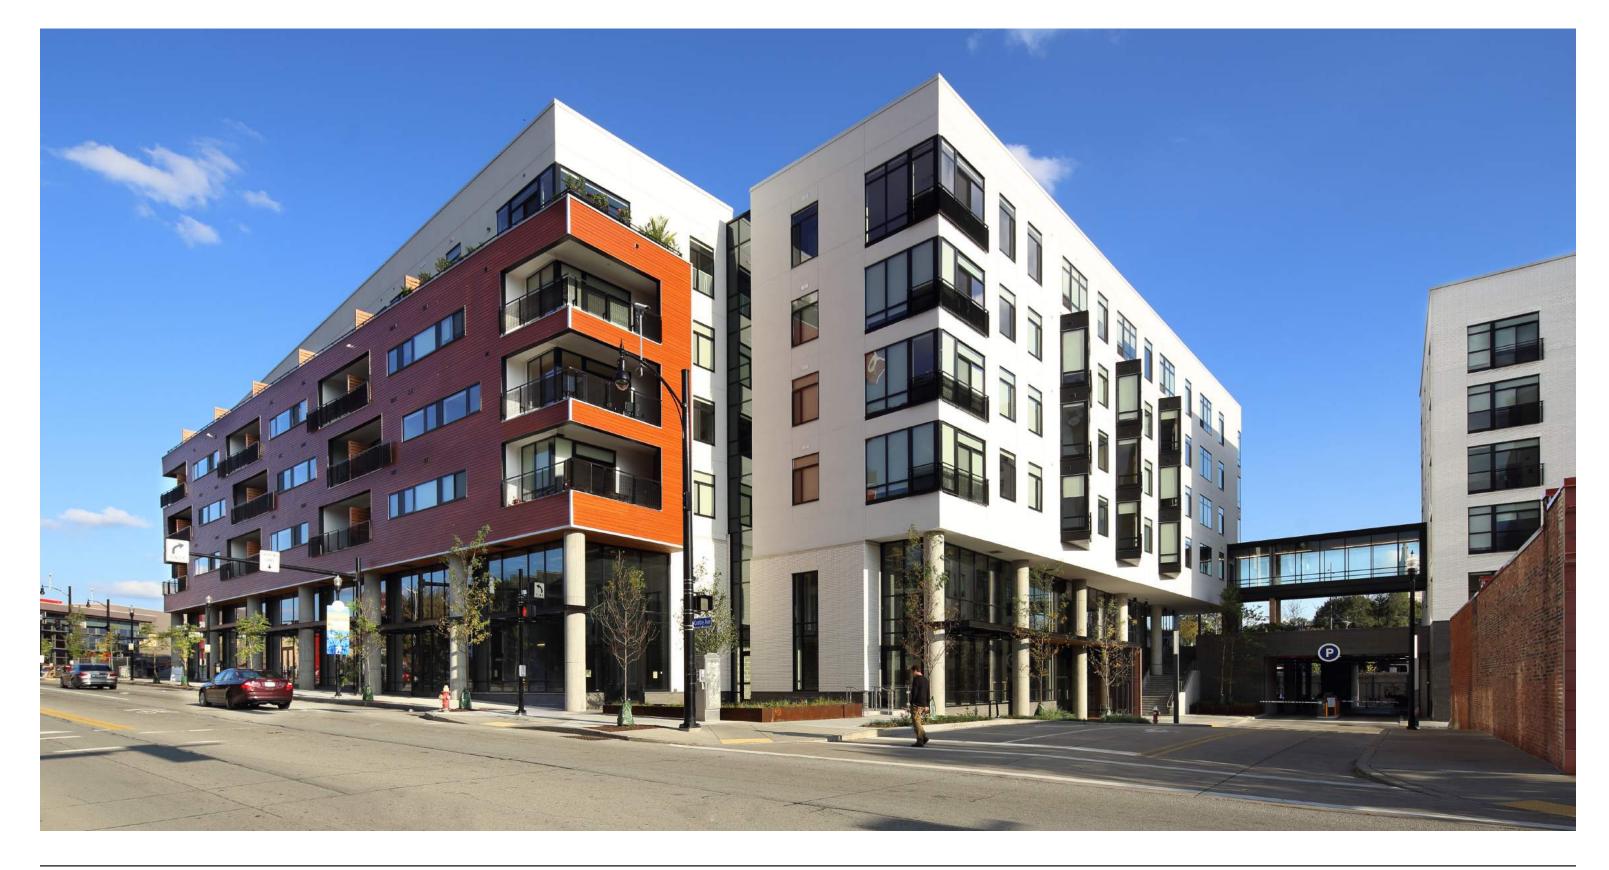




**CORNER OF ANNIE PLACE & CENTRE AVE** 

DEVELOPER

THE MOSITES COMPANY



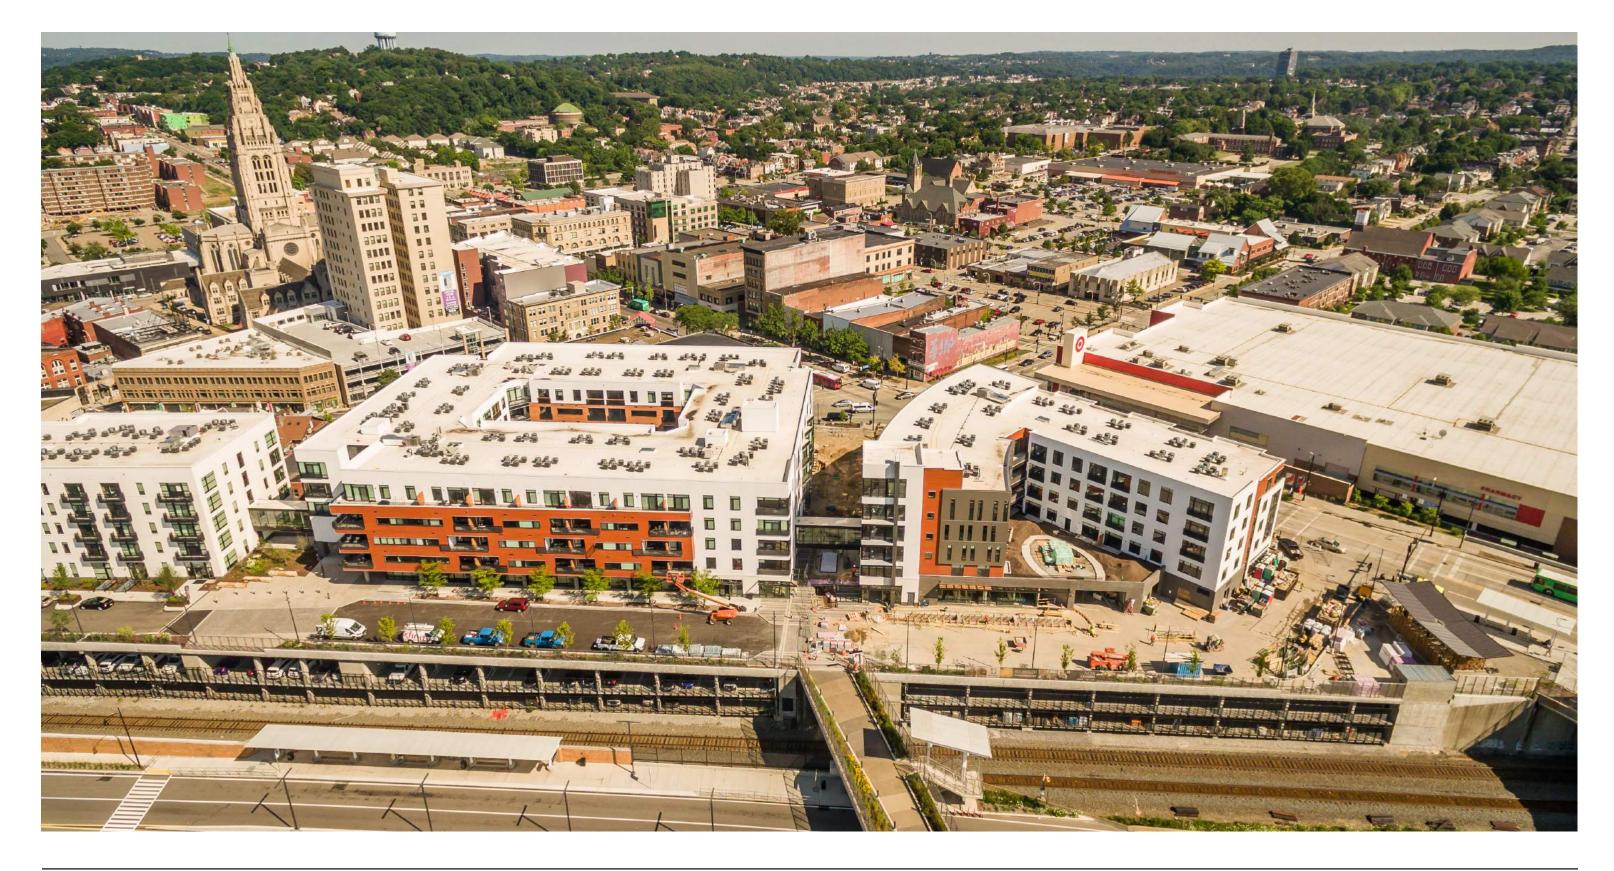




**DEVELOPER** 

THE MOSITES COMPANY



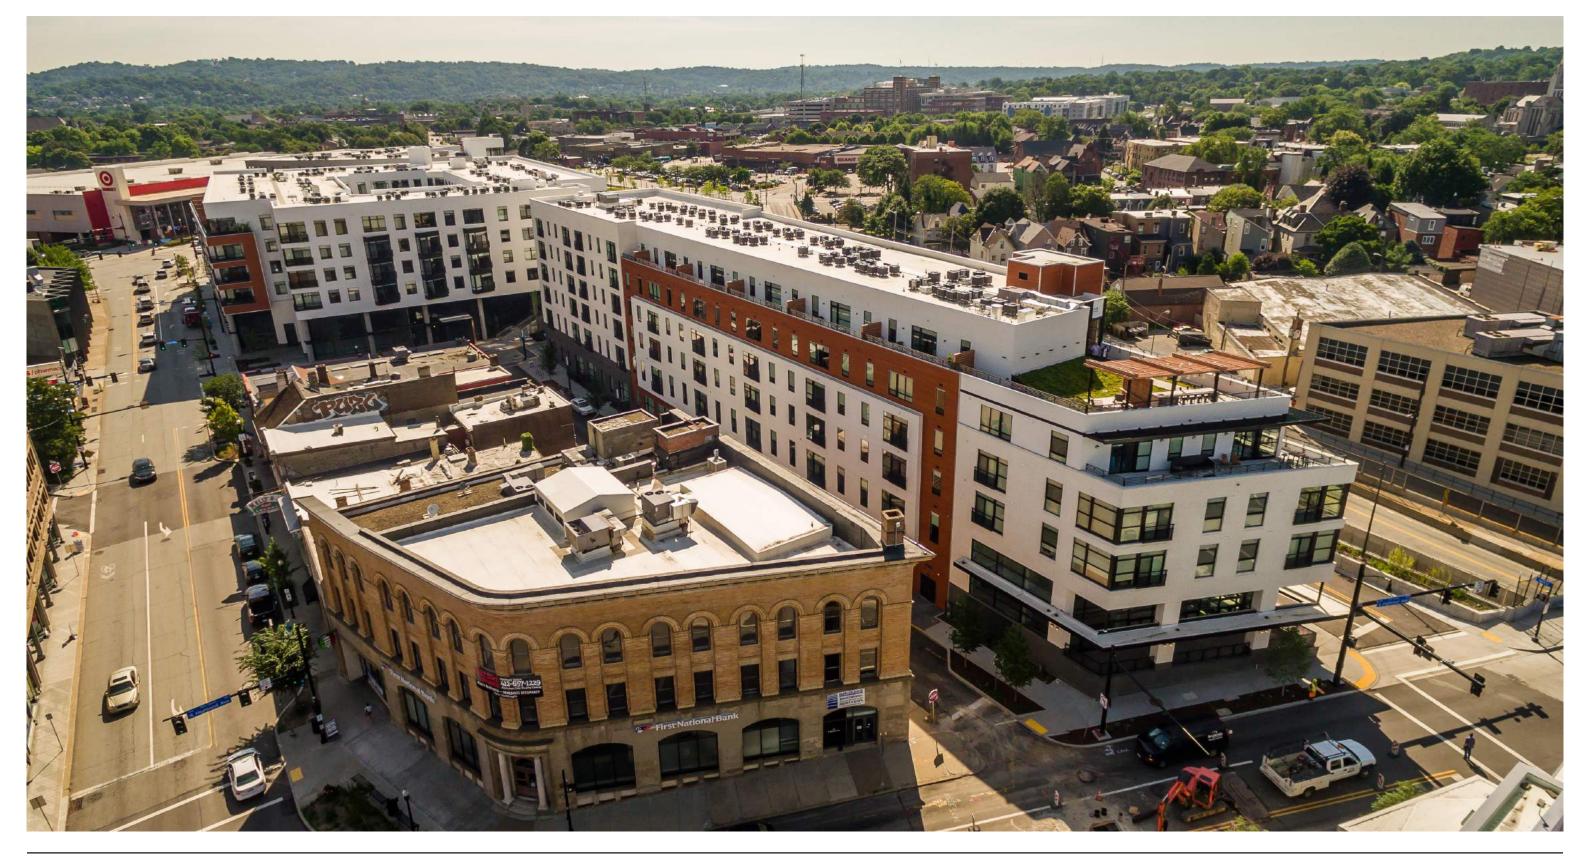



DEVELOPER

THE MOSITES COMPANY







DEVELOPER

THE MOSITES COMPANY







MACRO MARKET AERIAL

**DEVELOPER** 

THE MOSITES COMPANY

